
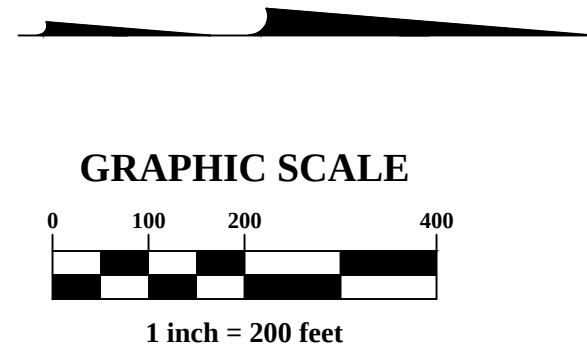


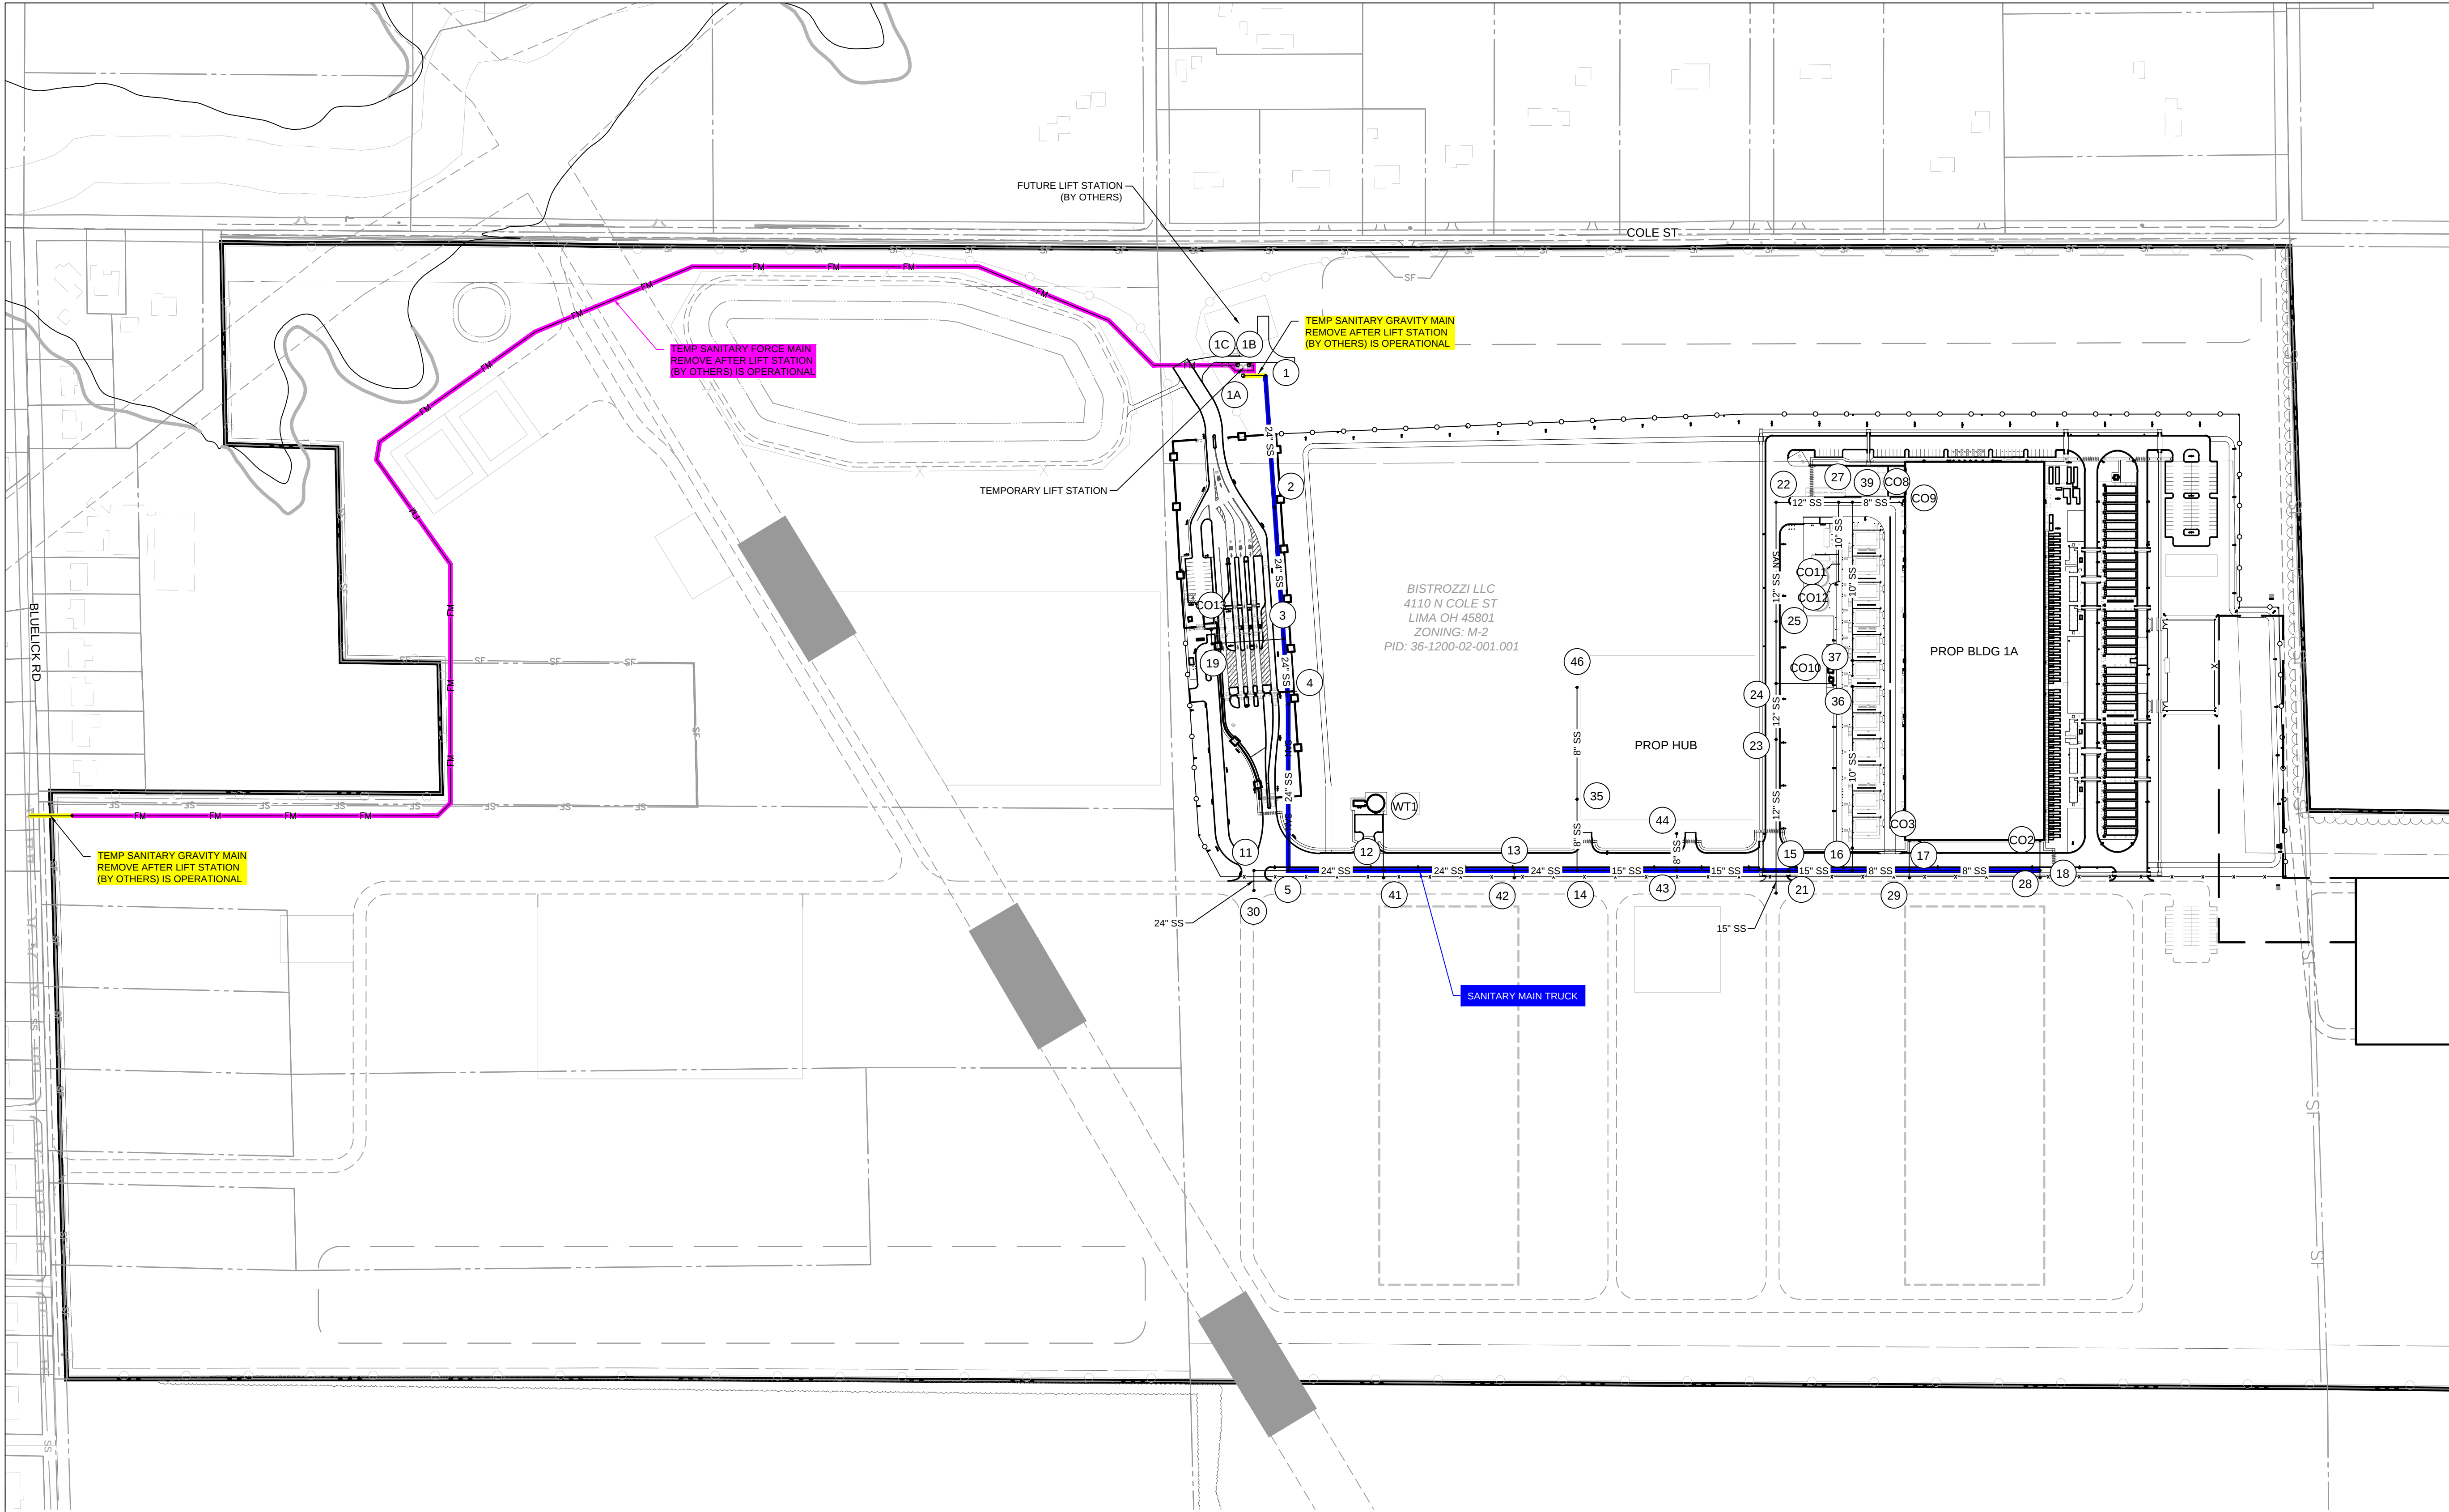

REVISIONS		
MARK	DATE	DESCRIPTION

EMHT

Evans, Mechwart, Hambleton & Tilton, Inc.
 Engineers • Surveyors • Planners • Scientists
 301 McCullough Dr., Ste. 100, Charlotte, NC 28202
 Phone: 704.548.0333 Toll Free: 888.775.3648
 emht.com

BOSC 1A SANITARY EXHIBIT

DATE	JOB NO.
September 23, 2025	2025-0655
SCALE	SHEET
1" = 200'	